


Gemarkung Trailsdorf

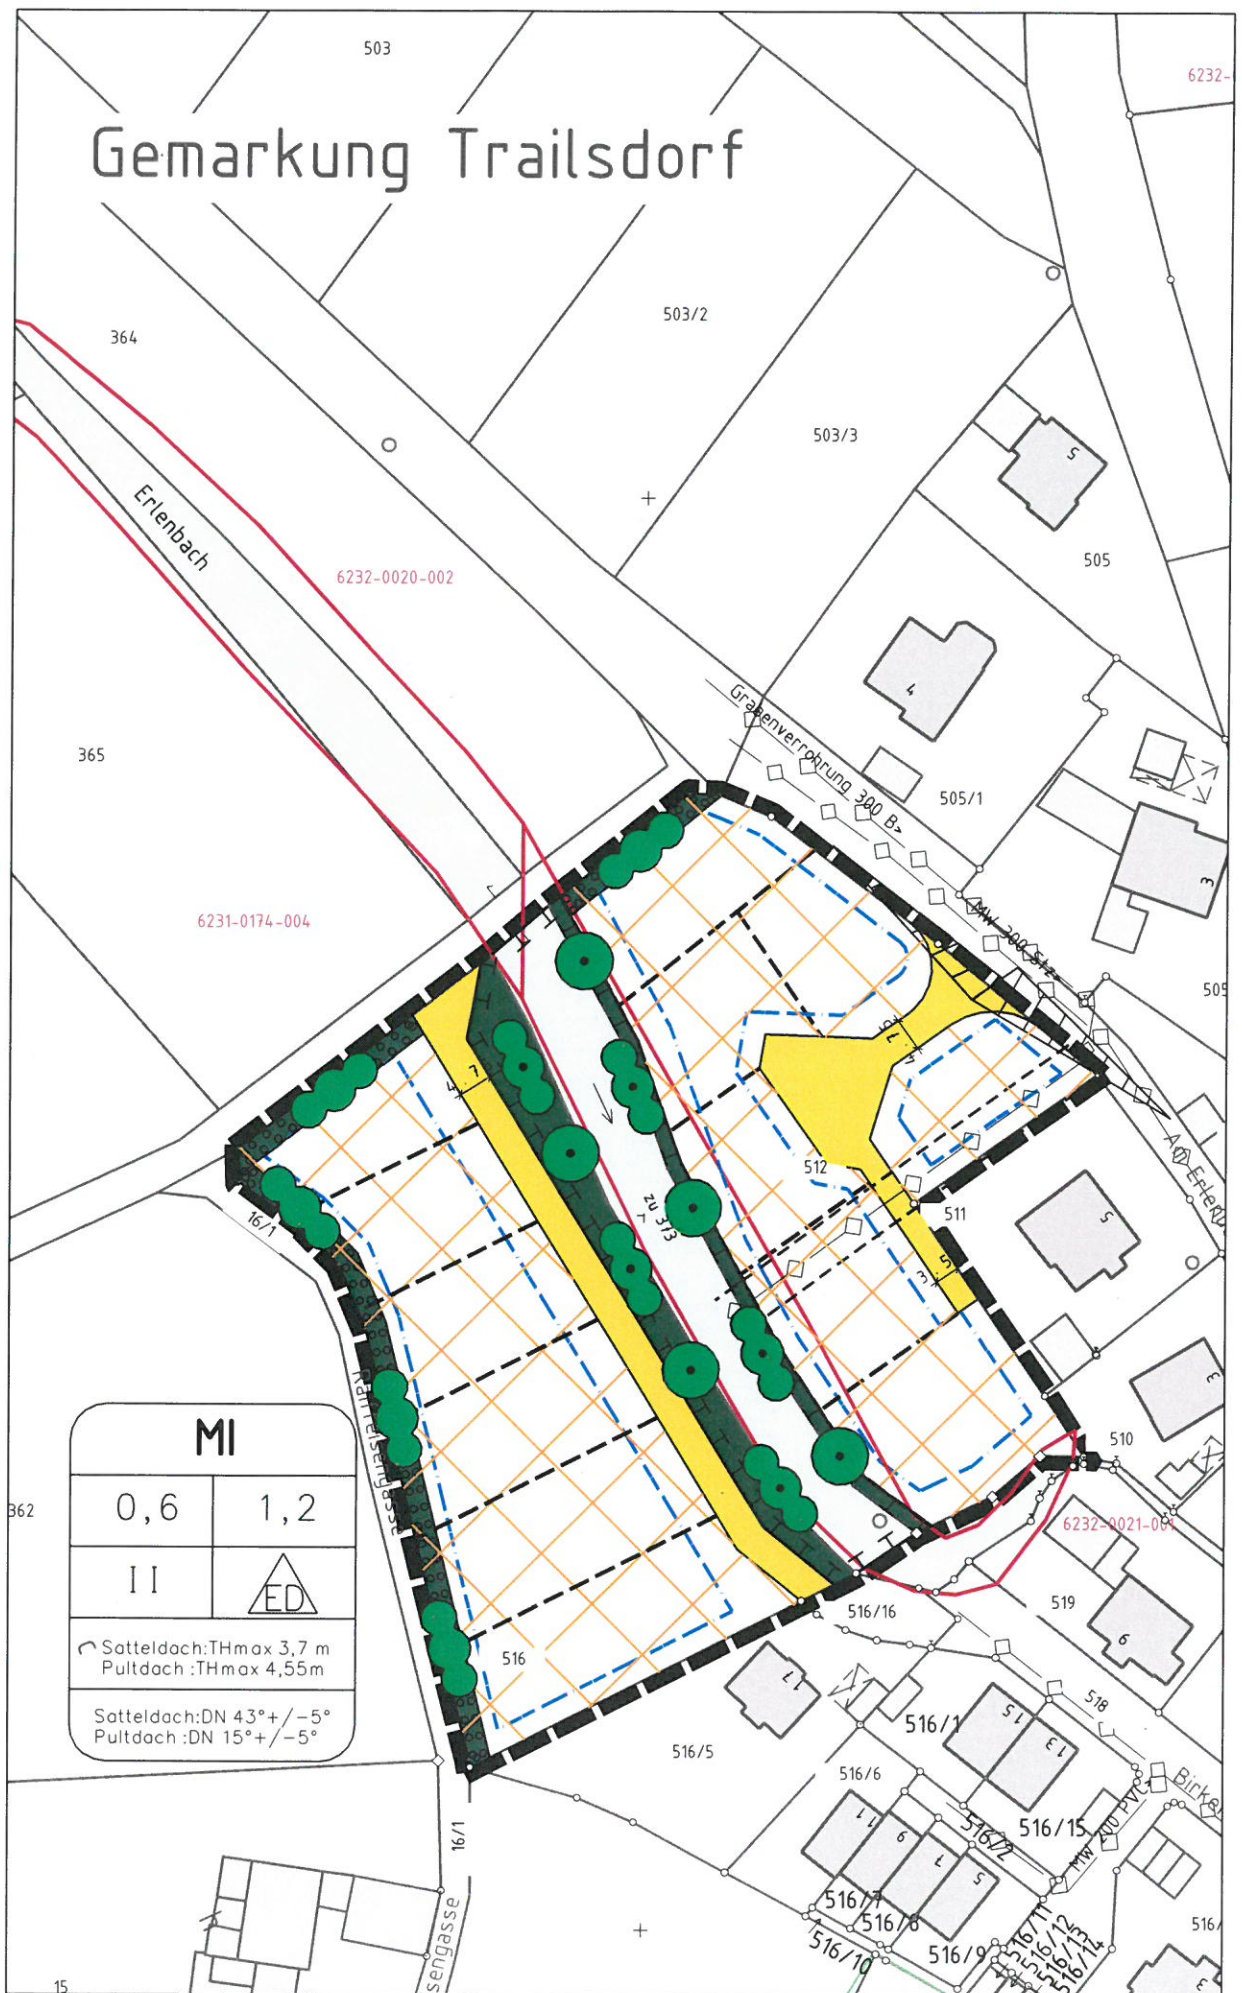

MI	
0,6	1,2
II	
Satteldach: THmax 3,7 m Pultdach: THmax 4,55m	
Satteldach: DN 43°+/-5° Pultdach: DN 15°+/-5°	

362